



ELEVATION
(1:50)

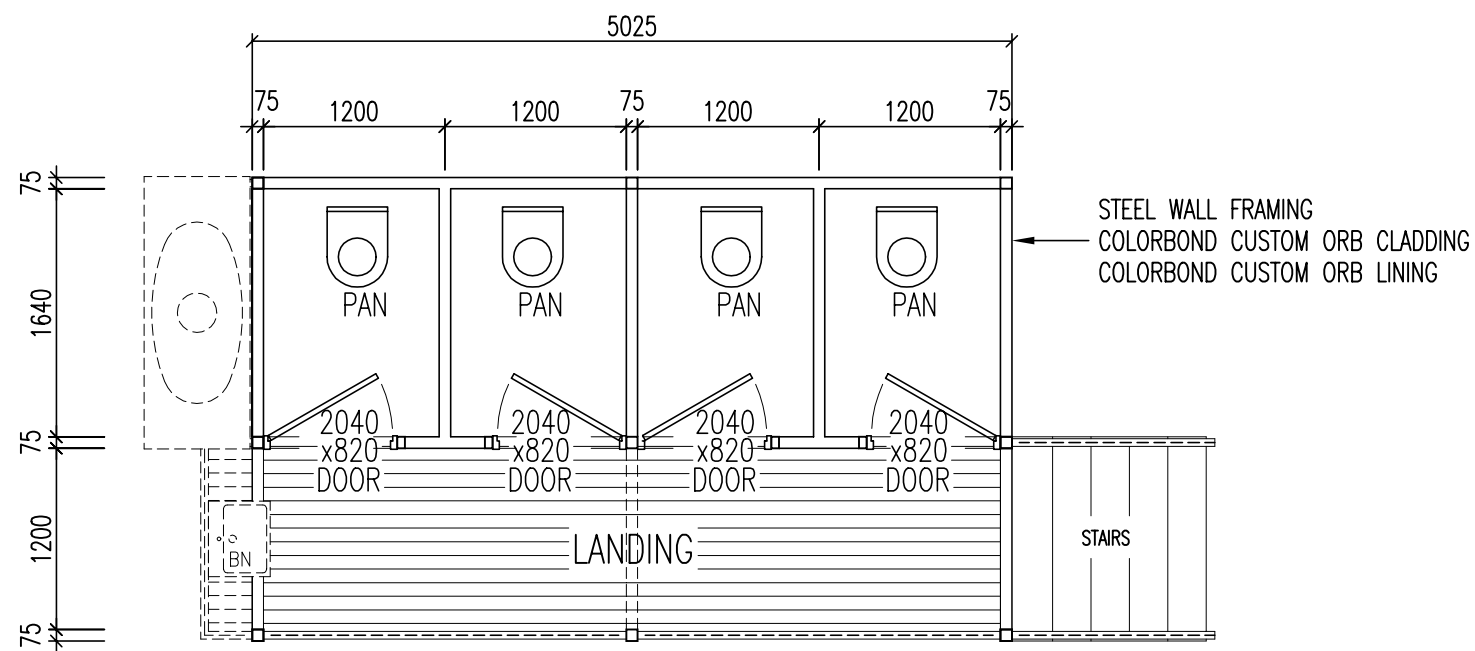

PLAN
(1:50)

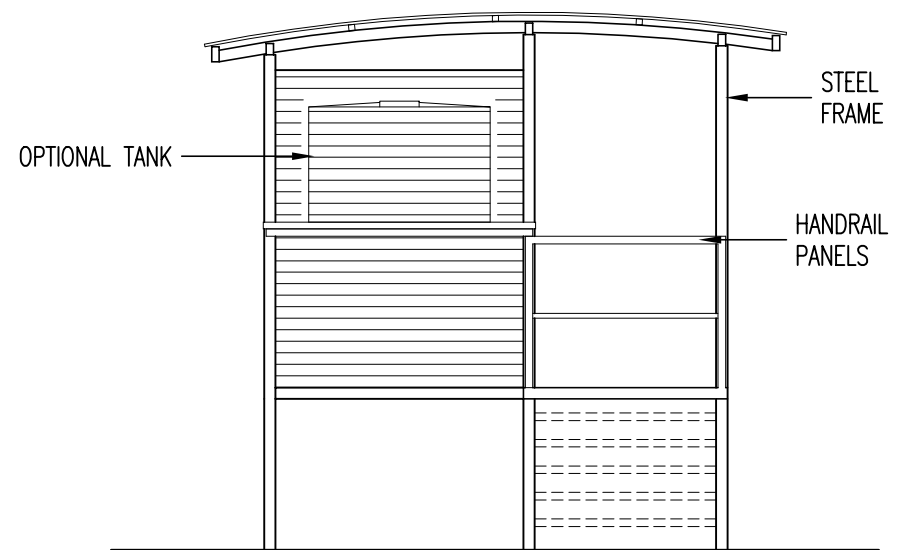

END VIEW
(1:50)

				<p>Gough Industries Pty. Ltd. 833 Ingham Road Bohle, Townsville P.O. Box 1258, Aitkenvale, Qld. 4814. Telephone 07 47747606 Facsimile 07 47747608 A.C.N. 010 028 547</p>	Signature	Date	<p>PREFABRICATED AMENITIES BUILDING 'EASTBROOK' EB-4C</p>						
					AGE	21-09-01							
				<p>This drawing remains the property of Gough Industries Pty. Ltd. It is subject to Gough Industries Pty. Ltd.'s recall and must not be reproduced in part or whole or it's contents divulged to third parties without prior written approval from Gough Industries Pty Limited.</p>	DRWN		<p>SCALE: AS NOTED</p>		<p>Gough Plastics Drg. No. EB-4C-101</p>		0	REV	
					DRN. CHK								
					ENGINEER		<p>EDIT DATE:</p>		<p>CAD FILE :</p>				
					ENG. CHK								
					SUBMITTED FOR APPR.								
					Eng. APPROVAL								
No.	DATE	BY	DESCRIPTION	GOUGH									
REVISION				APPROV.									