



**FRONT VIEW**

(1:50)

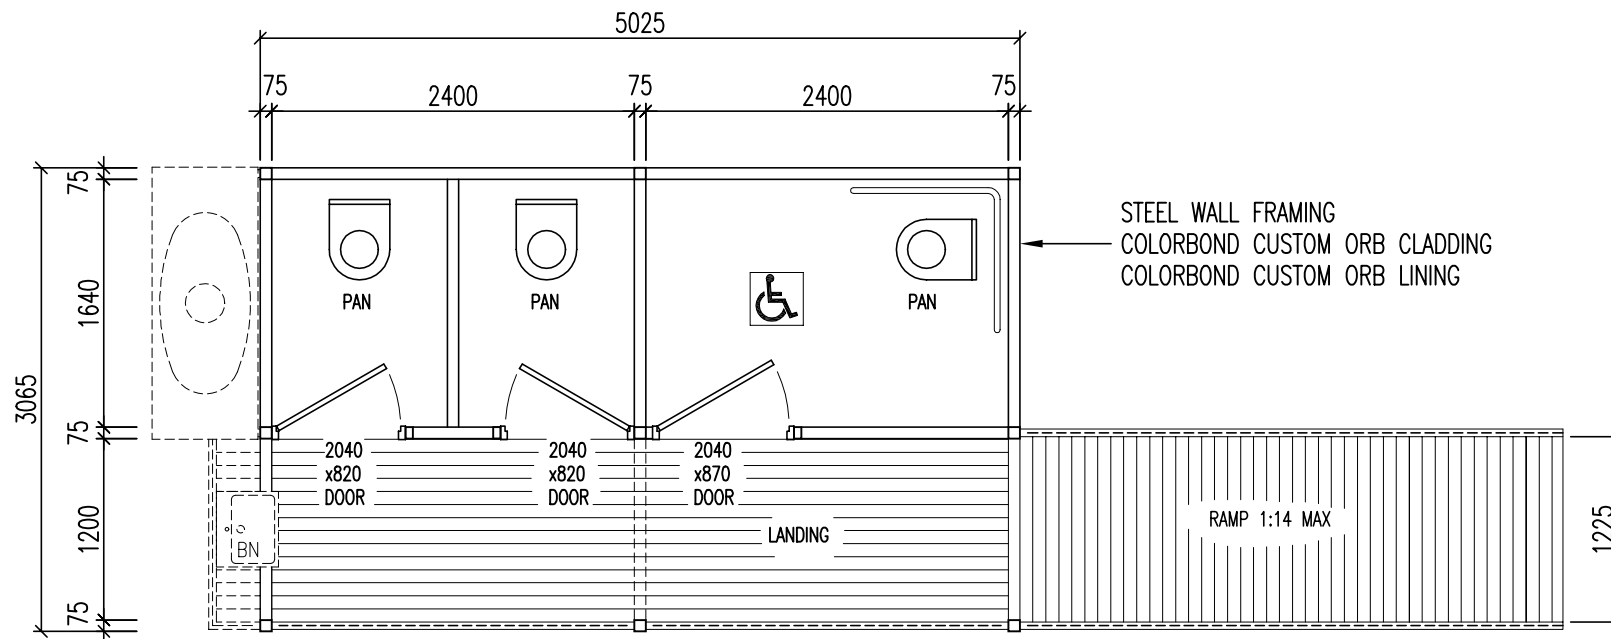


**PLAN**

(1:50)

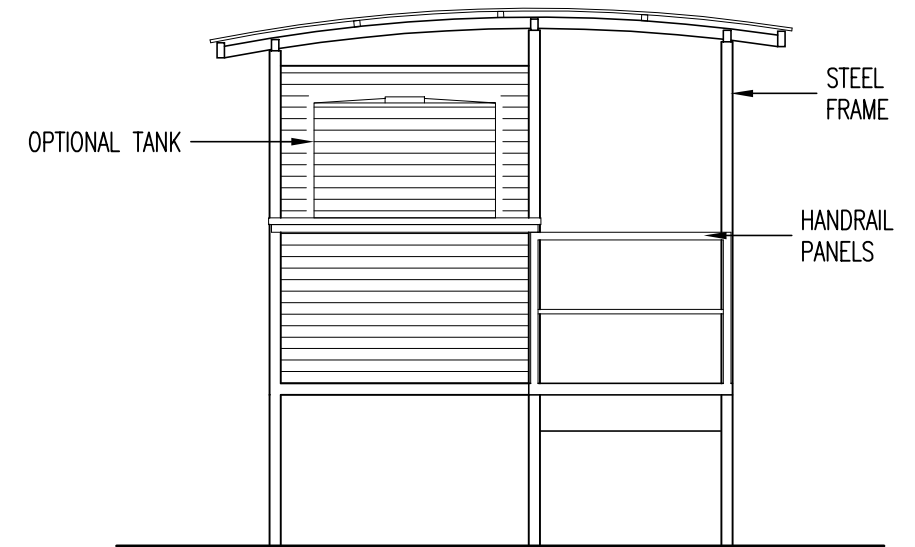

**END VIEW**

(1:50)

				 <p><b>Gough Industries Pty. Ltd.</b> 833 Ingham Road Bohle, Townsville P.O. Box 1258, Aitkenvale, Qld. 4814. Telephone 07 47747606 Facsimile 07 47747608 A.C.N. 010 028 547</p>	Signature	Date	<p align="center"><b>PREFABRICATED AMENITIES BUILDING</b> <b>'EASTBROOK' EB-2C1D</b></p>		
					AGE	21-09-01			
				DRWN			<p align="center">Gough Plastics Drg. No. <b>EB-2C1D-101</b></p>		
				DRN. CHK					
				ENGINEER			<p align="center">SCALE: AS NOTED    A3    0</p>		
				ENG. CHK					
				SUBMITTED FOR APPR.			<p align="center">CAD FILE :</p>		
				Eng. APPROVAL					
No.	DATE	BY	DESCRIPTION	GOUGH					
<b>REVISION</b>				<b>APPROV.</b>					

This drawing remains the property of Gough Industries Pty. Ltd. It is subject to Gough Industries Pty. Ltd.'s recall and must not be reproduced in part or whole or its contents divulged to third parties without prior written approval from Gough Industries Pty Limited.